

32MPa CONCRETE
100mm THICK

SL82 STEEL REINFORCEMENT
MESH PLACED CENTRALLY,
MIN 50 COVER

100

100


6

30

WET FORMED
CONSTRUCTION JOINT AT
2.0m SPACING (TYP.)

PROVIDE 100mm THICK
COMPACTED DGB20 IN 50mm
LAYERS TO 98% STD MDD ON
COMPACTED SUBGRADE (MIN CBR4)

KERB RAMP PLAN DETAIL (TYPICAL)
NOT TO SCALE

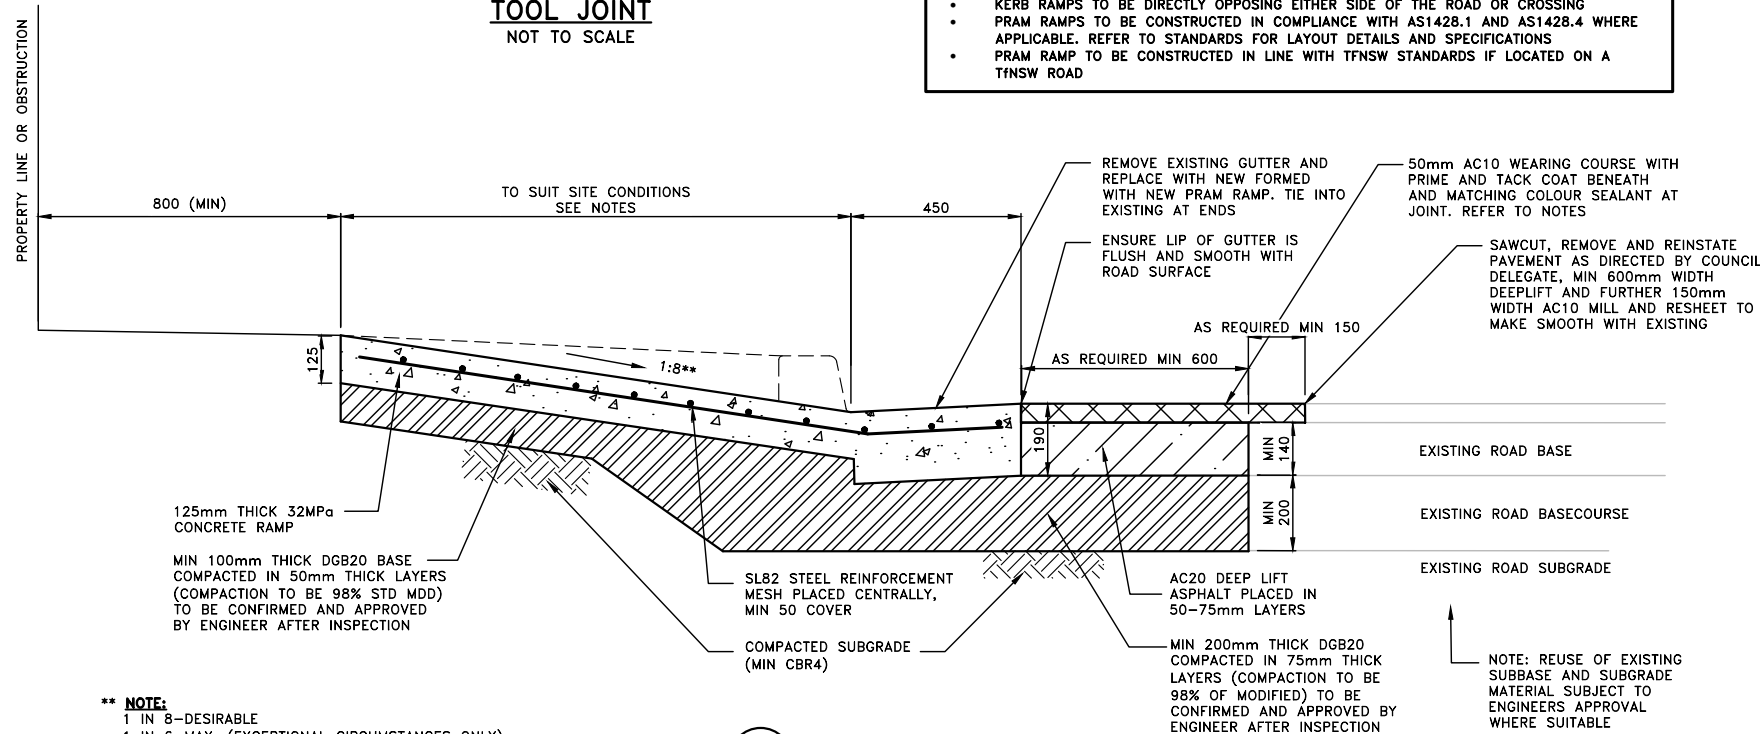

SECTION **B**
NOT TO SCALE

[illegible]